


SOUTH SIDE ROAD 12.20m wide road

RETAINING WALL BELOW STAIRCASE

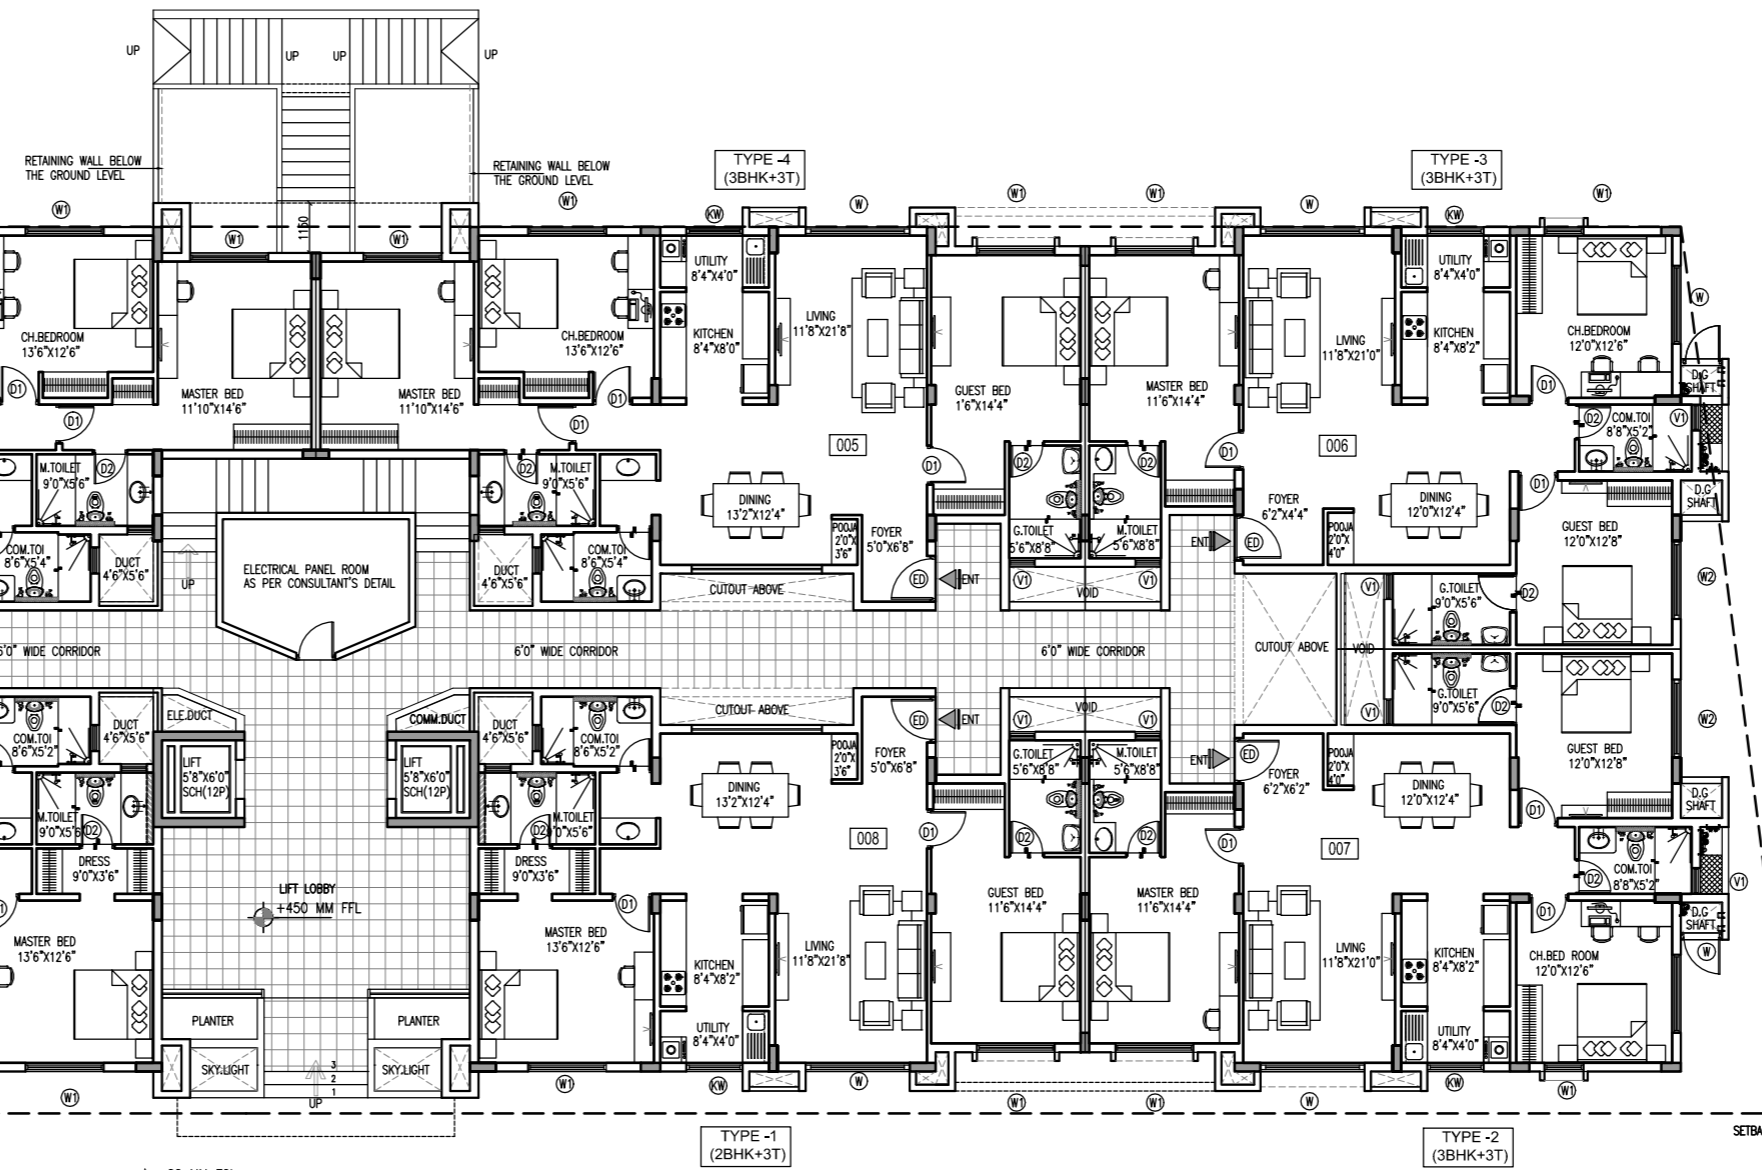

NORTH SIDE ROAD
18.20M WIDE ROAD

GROUND FLOOR PLAN

+650 MM FFL



NOTE : TOTAL SURFACE
CARPARKING - 13 Nos

WEST SIDE ROAD 12.30m wide road